


NR.	POWIERZCHNIA	
1	9,81 m ²	ŁAZIENKA
2	14,56 m ²	
3	8,85 m ²	
4	11,29 m ²	
5	14,11 m ²	KUCHNIA
6	3,56 m ²	
7	16,25 m ²	
8	14,82 m ²	
9	12,83 m ²	
10	11,09 m ²	

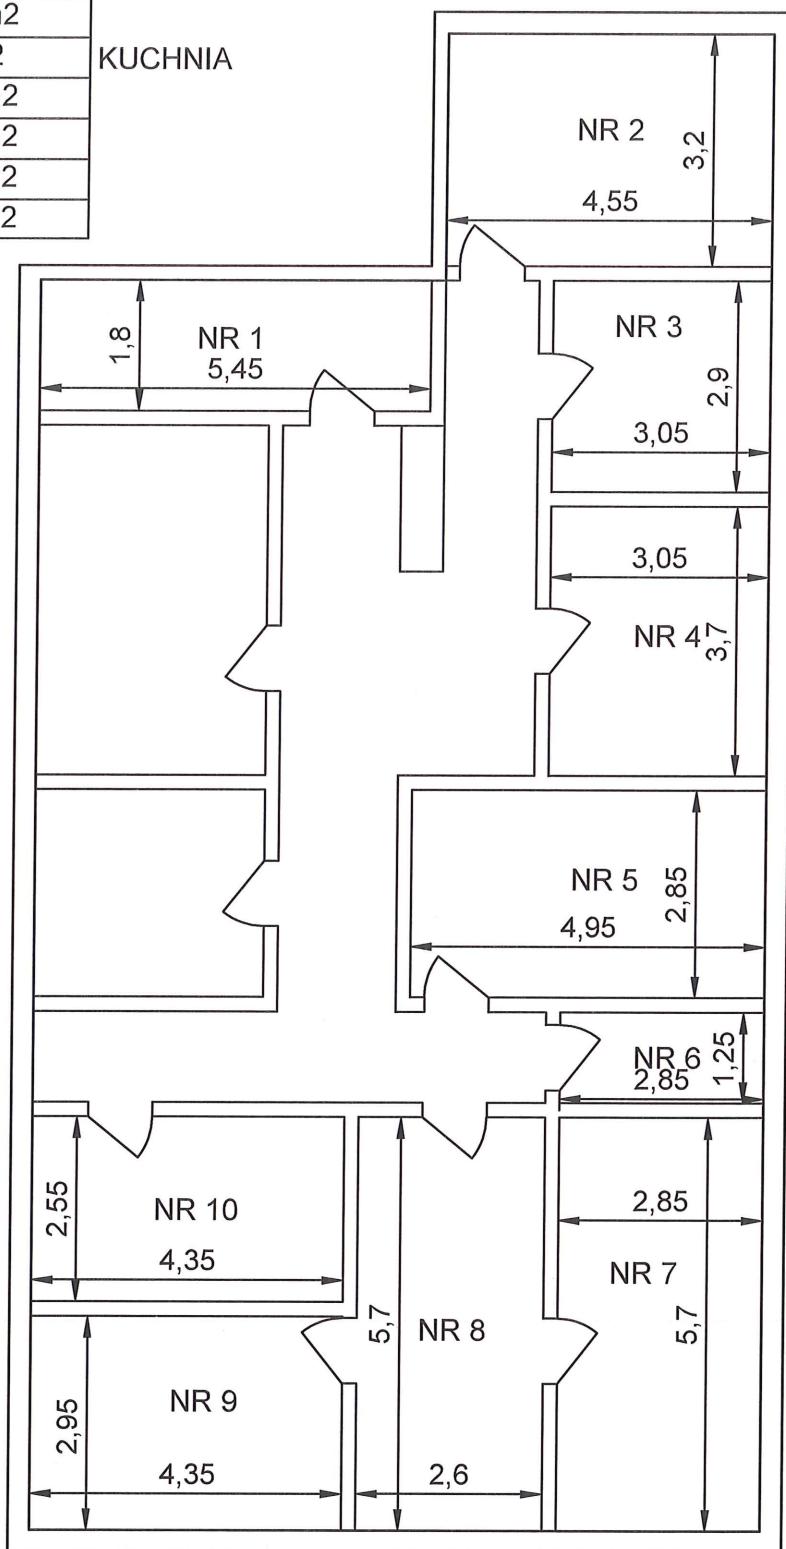

Lukasz Nowak
NSH
 Samodzielny pracownik
 ds. zamówień

SKALA 1:100